




PLAN
(1:500)

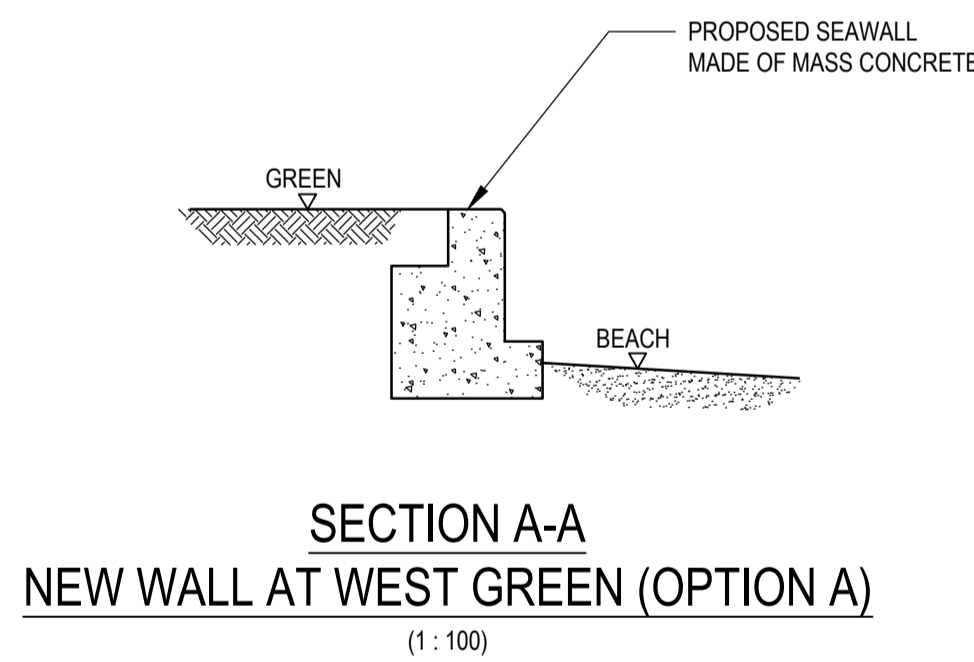


SECTION A-A
NEW WALL AT WEST GREEN (OPTION A)
(1:100)

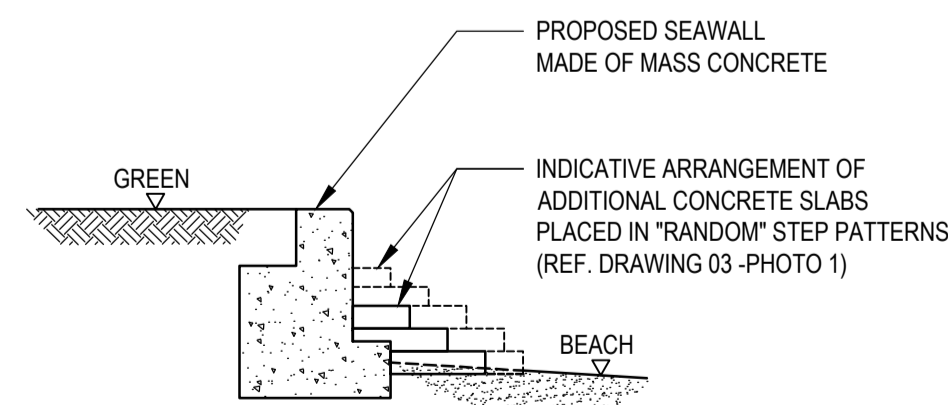

SECTION A-A
NEW WALL AT WEST GREEN (OPTION B)
(1:100)

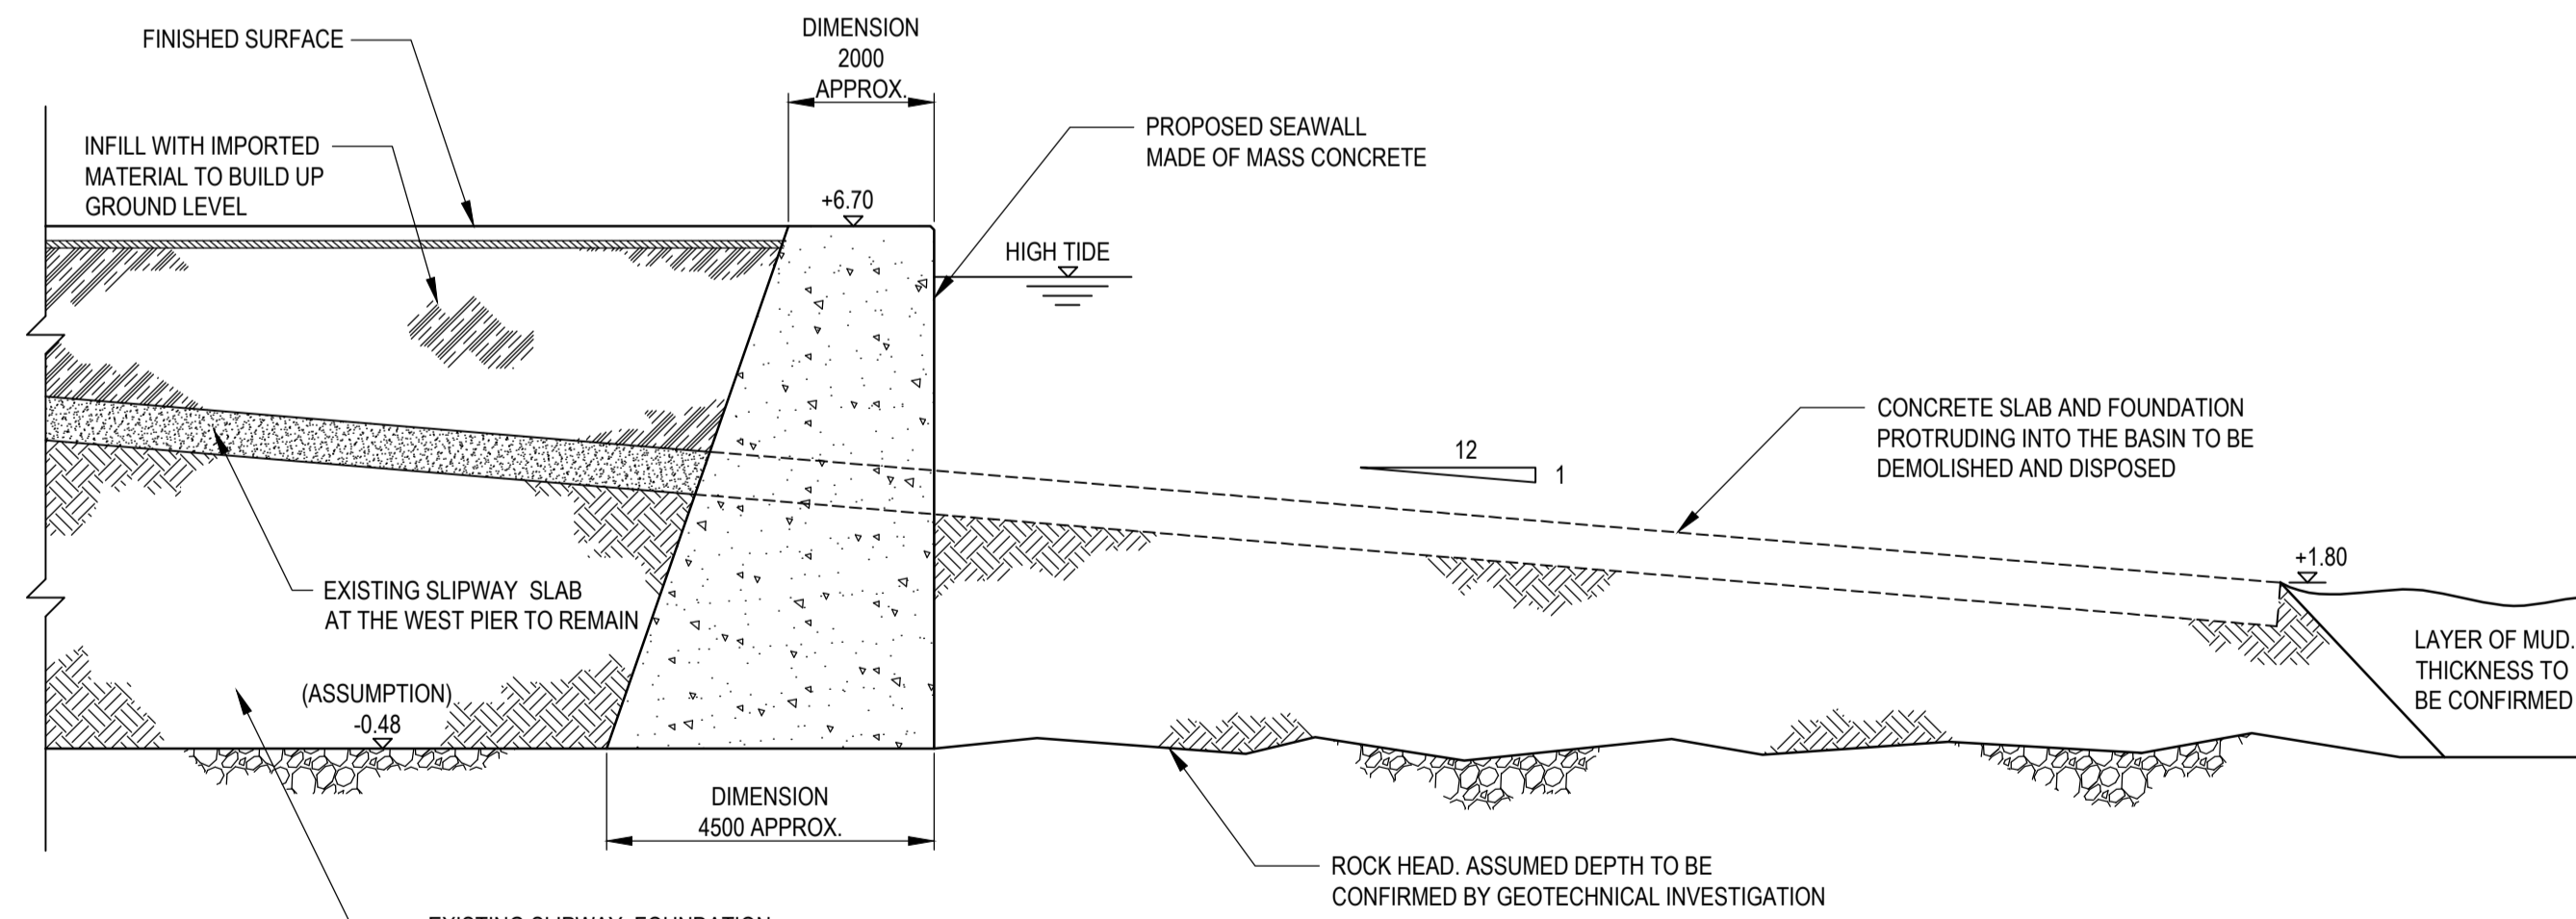

SECTION B-B
WEST SLIPWAY REMOVAL AND NEW SEAWALL
(1:100)

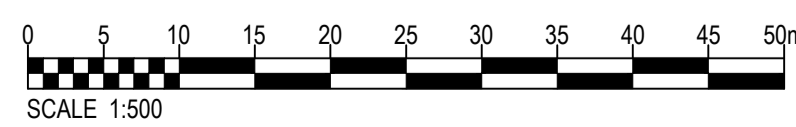

SAFETY, HEALTH AND ENVIRONMENTAL INFORMATION BOX

IT IS ASSUMED THAT ALL WORKS ON THIS DRAWING WILL BE CARRIED OUT BY A COMPETENT CONTRACTOR WORKING, WHERE APPROPRIATE, TO AN APPROPRIATE METHOD STATEMENT.

THIS DRAWING IS TO BE USED ONLY FOR THE PURPOSE OF ISSUE THAT IT WAS ISSUED FOR AND IS SUBJECT TO AMENDMENT.

NOTES

1. THIS DRAWING IS TO BE READ IN CONJUNCTION WITH ALL OTHER RELEVANT DOCUMENTATION.
2. DO NOT SCALE FROM THIS DRAWING. USE ONLY PRINTED DIMENSIONS.
3. ALL DIMENSIONS IN MILLIMETRES. ALL CHANGES, LEVELS AND COORDINATES ARE IN METRES UNLESS DEFINED OTHERWISE.
4. THIS DRAWING IS TO BE READ IN CONJUNCTION WITH THE PROJECT HEALTH & SAFETY FILE FOR ANY IDENTIFIED POTENTIAL RISKS.
5. ALL LEVELS ARE RELATED TO CHART DATUM (CD), I.E. OS NEWLYN -2.9m.

WHILST AECOM AND URS HAVE BECOME ONE COMPANY, CONTRACTING ENTITIES (ALL OF WHICH ARE NOW WHOLLY OWNED BY AECOM) AND LINES OF COMMUNICATION CURRENTLY REMAIN THE SAME UNLESS SPECIFICALLY AGREED OR COMMUNICATED OTHERWISE.

URS INFRASTRUCTURE & ENVIRONMENT UK LIMITED
PLACE OF REGISTRATION: ENGLAND & WALES
REGISTERED NUMBER: 880328
REGISTERED OFFICE: SCOTT HOUSE, ALENCON LINK, BASINGSTOKE, HAMPSHIRE RG21 7PP

Revision Details	By	Check	Date	Suffix

Purpose of Issue
DEVELOPMENT PLAN

Client
ST MONANS COMMUNITY TRUST

Project Title
ST MONANS INITIATIVE

Drawing Title
IMPROVEMENT WORKS TO ST MONANS HARBOUR

Designed	Drawn	Checked	Approved	Date
JD	RTG			26.06.15

URS Internal Project No. 47071934
Scale @ A1 1:500, 1:100
Subsidiary Zone

THIS DOCUMENT HAS BEEN PREPARED PURSUANT TO AND SUBJECT TO THE TERMS OF URS' APPOINTMENT BY ITS CLIENT. URS ACCEPTS NO LIABILITY FOR ANY USE OF THIS DOCUMENT OTHER THAN BY ITS ORIGINAL CLIENT OR FOLLOWING URS' EXPRESS AGREEMENT TO SUCH USE, AND ONLY FOR THE PURPOSES FOR WHICH IT WAS PREPARED AND PROVIDED.

AECOM
2ND FLOOR, APEX 2
97 HAIRMARKET TERRACE
EDINBURGH EH12 5HD
Tel: +44 (0)131 347 1100
Fax: +44 (0)131 347 1101
www.aecom.com



Drawing Number	Rev
47071934/P/01	

Proj Date: 17/06/15 2:51 PM
 File Name: m:\projects\st monans initiative - 47071934\development plan\47071934-p-01 improvement works to st monans harbour.dwg 4/17/15 14:40
 Improvement works to st monans harbour