



THIS DRAWING IS TO BE USED ONLY FOR THE PURPOSE OF ISSUE THAT IT WAS ISSUED FOR AND IS SUBJECT TO AMENDMENT.

NOTES


1. THIS DRAWING IS TO BE REVISION IN CONJUNCTION WITH ALL OTHER RELEVANT DRAWINGS.
2. DO NOT SCALE FROM THIS DRAWING. USE ONLY PRINTED DIMENSIONS.
3. ALL DIMENSIONS IN MILLIMETRES. ALL CHANGES, LEVELS AND COORDINATES ARE IN FILE FOR ANY IDENTIFIED POTENTIAL RISKS.
4. THE DRAWINGS IS TO BE REVISION IN CONJUNCTION WITH THE PROJECT HEALTH & SAFETY FILE FOR ANY IDENTIFIED POTENTIAL RISKS.

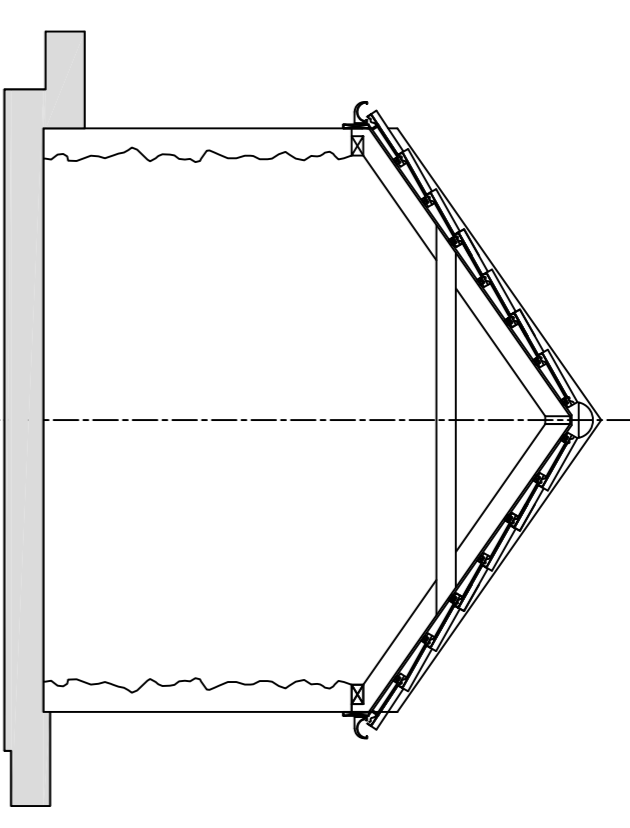


Existing Building Section
Scale 1:50

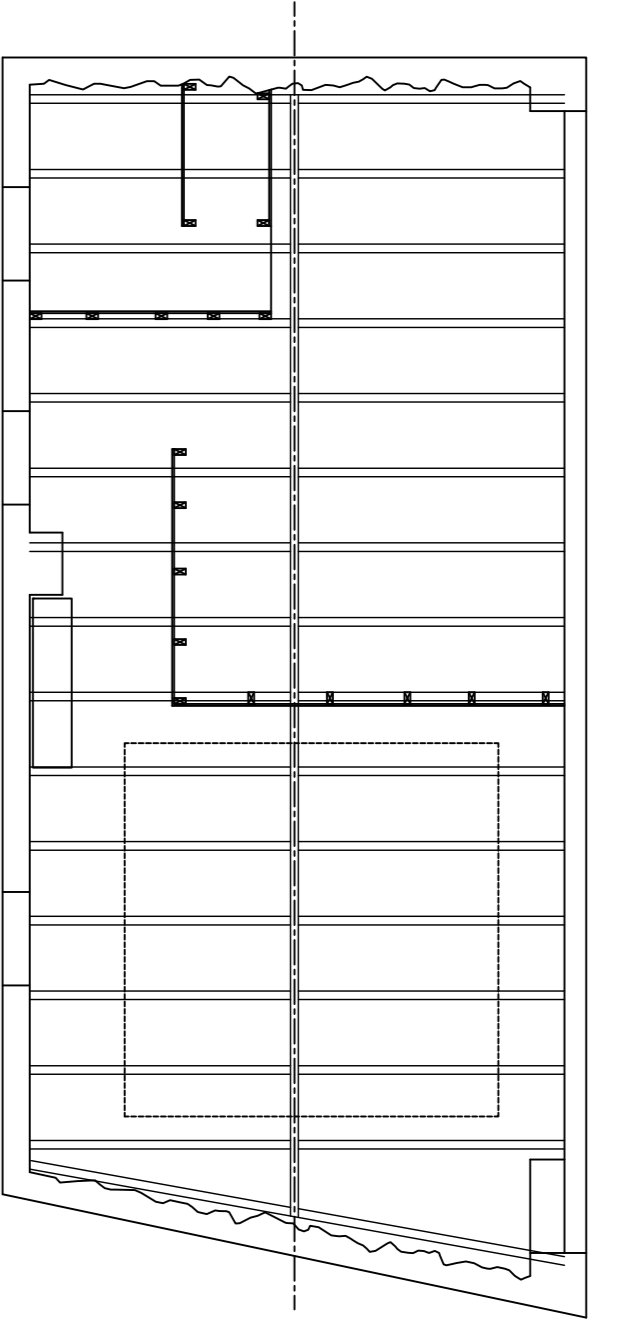


Existing Building Layout
Scale 1:50

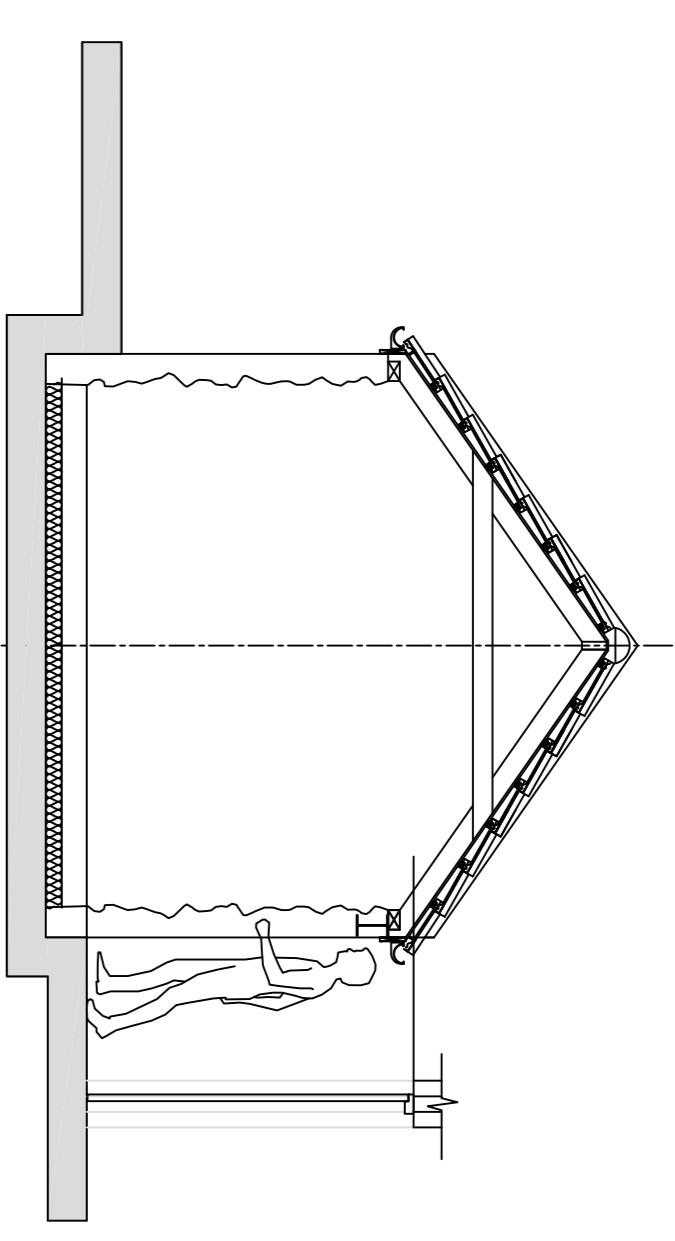


Sketch Section Layout
Scale 1:50

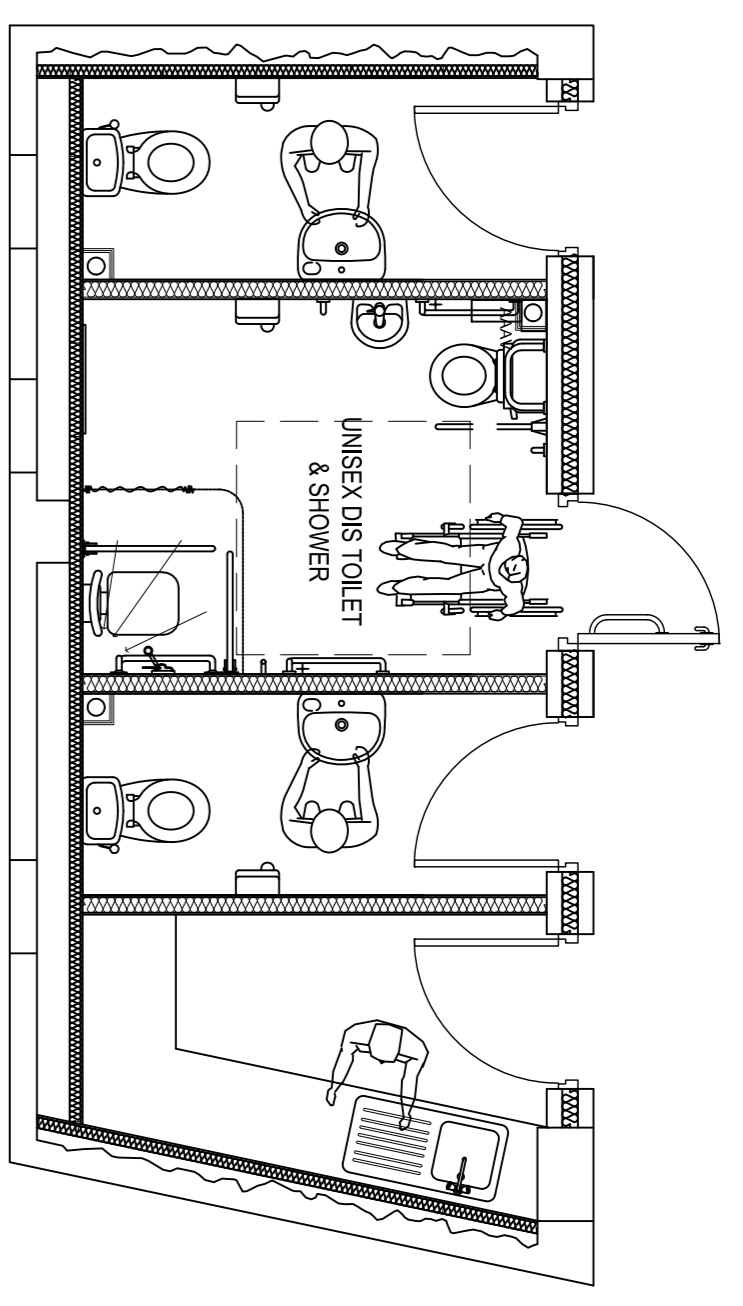

Refurbished Toilet Layout
Scale 1:50

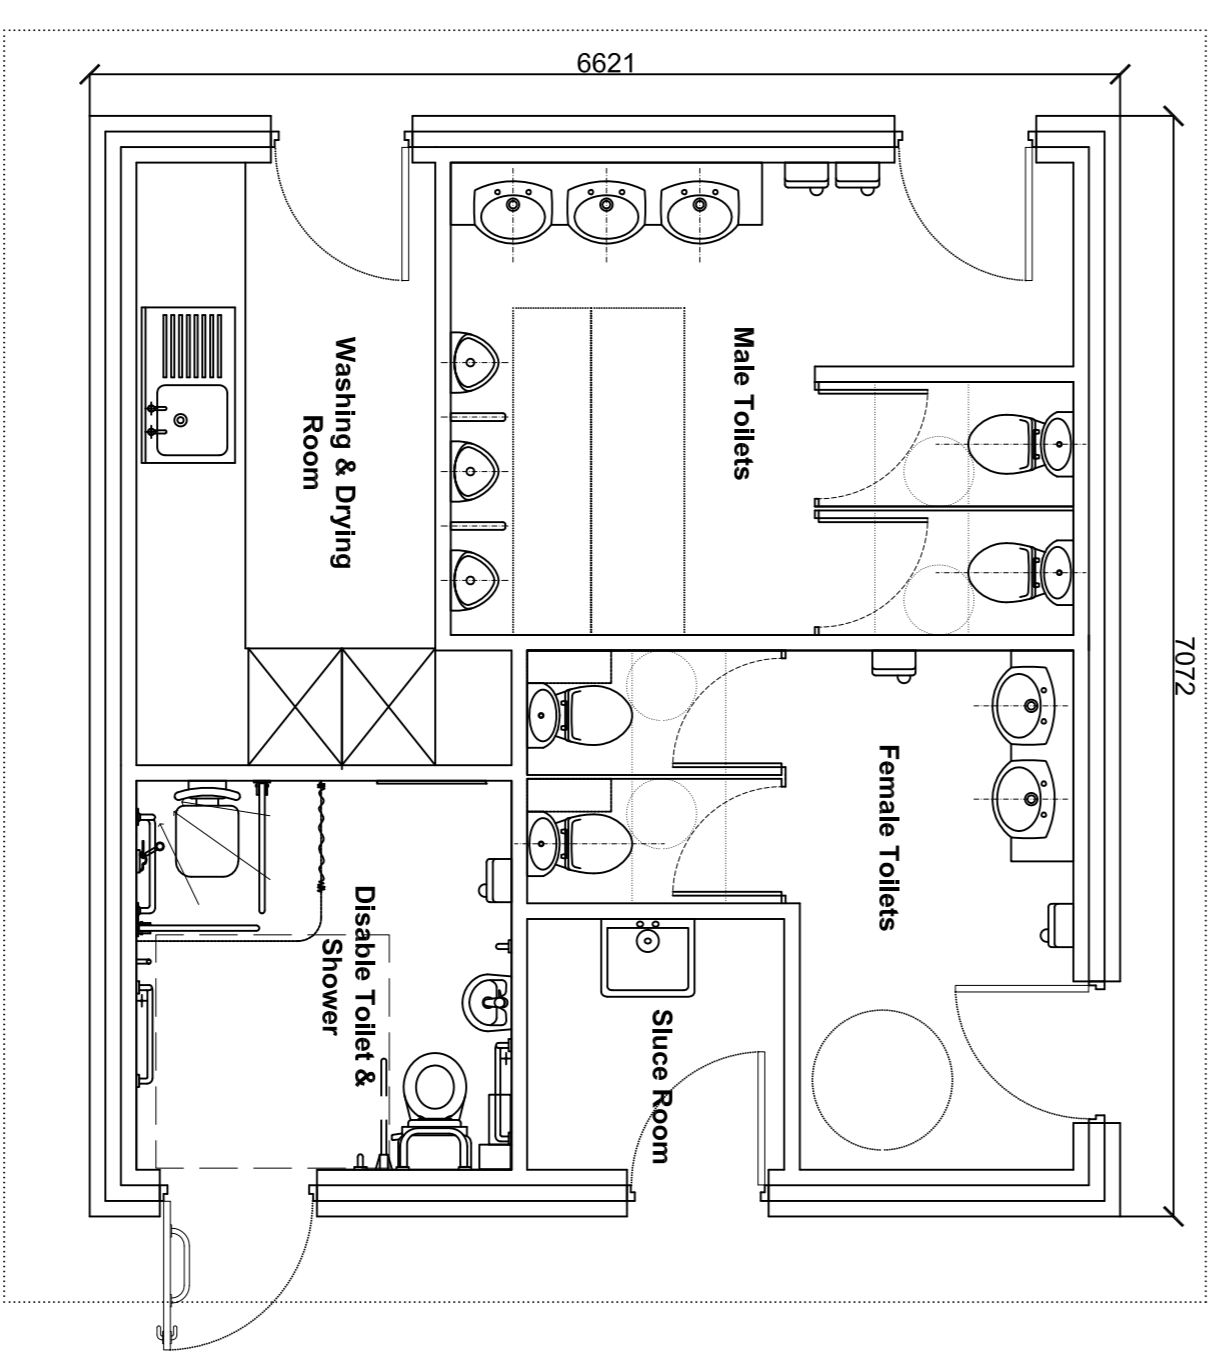

Proposed New Toilet Facility Layout
Scale 1:50

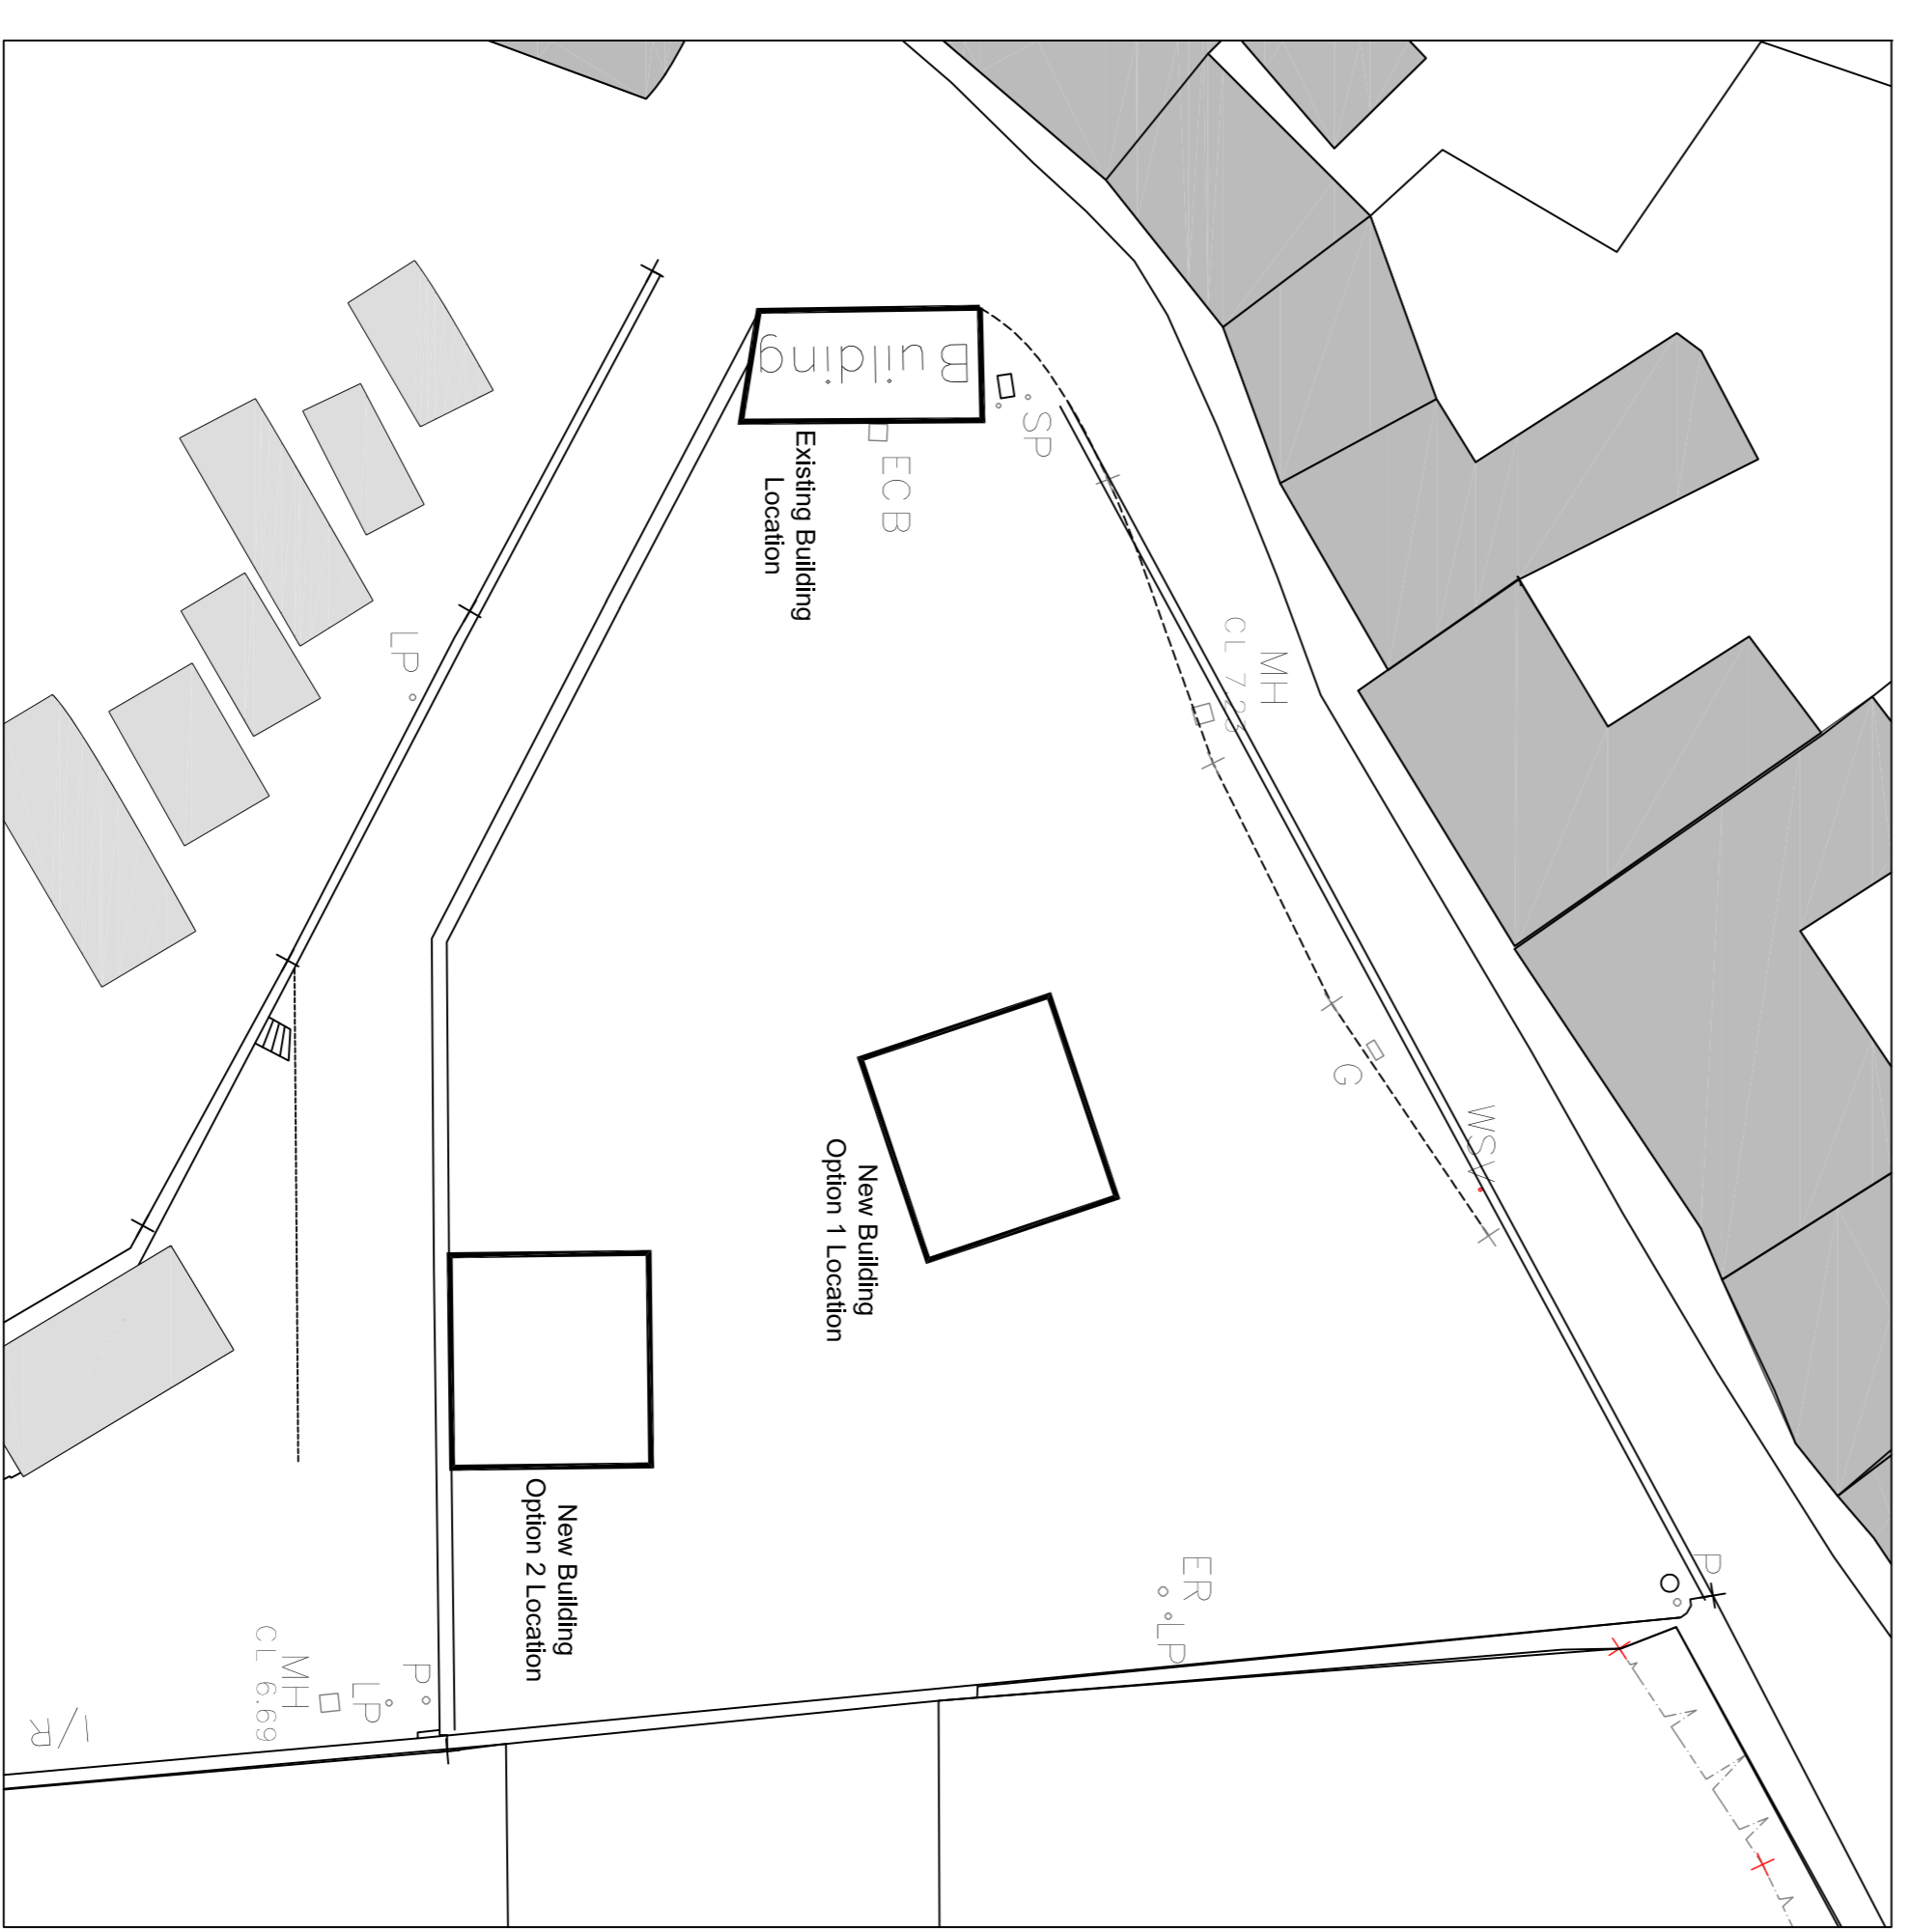

Site Location Plan
Scale 1:250

Revision Details		By	Date	Scale

DEVELOPMENT PLAN

ST MONANS COMMUNITY TRUST

ST MONANS INITIATIVE

Existing & Proposed Building Layouts

Drawn	Checked	Approved	Date
M/MC	M/MC		28/06/15

UNSCHEMATA PROJECT NO. 47072199
 Scale @ A1
 Zone



AECOM
 97 HAVAMARKET TERRACE
 ENNIBURGH EH2 9HD
 TEL: +44 (0)131 547 1100
 FAX: +44 (0)131 547 1101
 WWW.AECOM.CO.UK

Drawing Number
47071934/P/05